


BAILEY COURT SCHEDULE OF CAR PARKING SPACES

OFFICE NO.	CAR SPACE NO.	TOTAL
1	1,2,11,12,22,31,32,45&46	9
2	3,4,13,21,28,29,30,43&44	9
3	5,6,14,18,33,34,35,36,37,38,39&40	12
4	9,10,16,19,23,24&25	7
5	7,15,27&41	4
6	8,17,20,26&42	5
		46

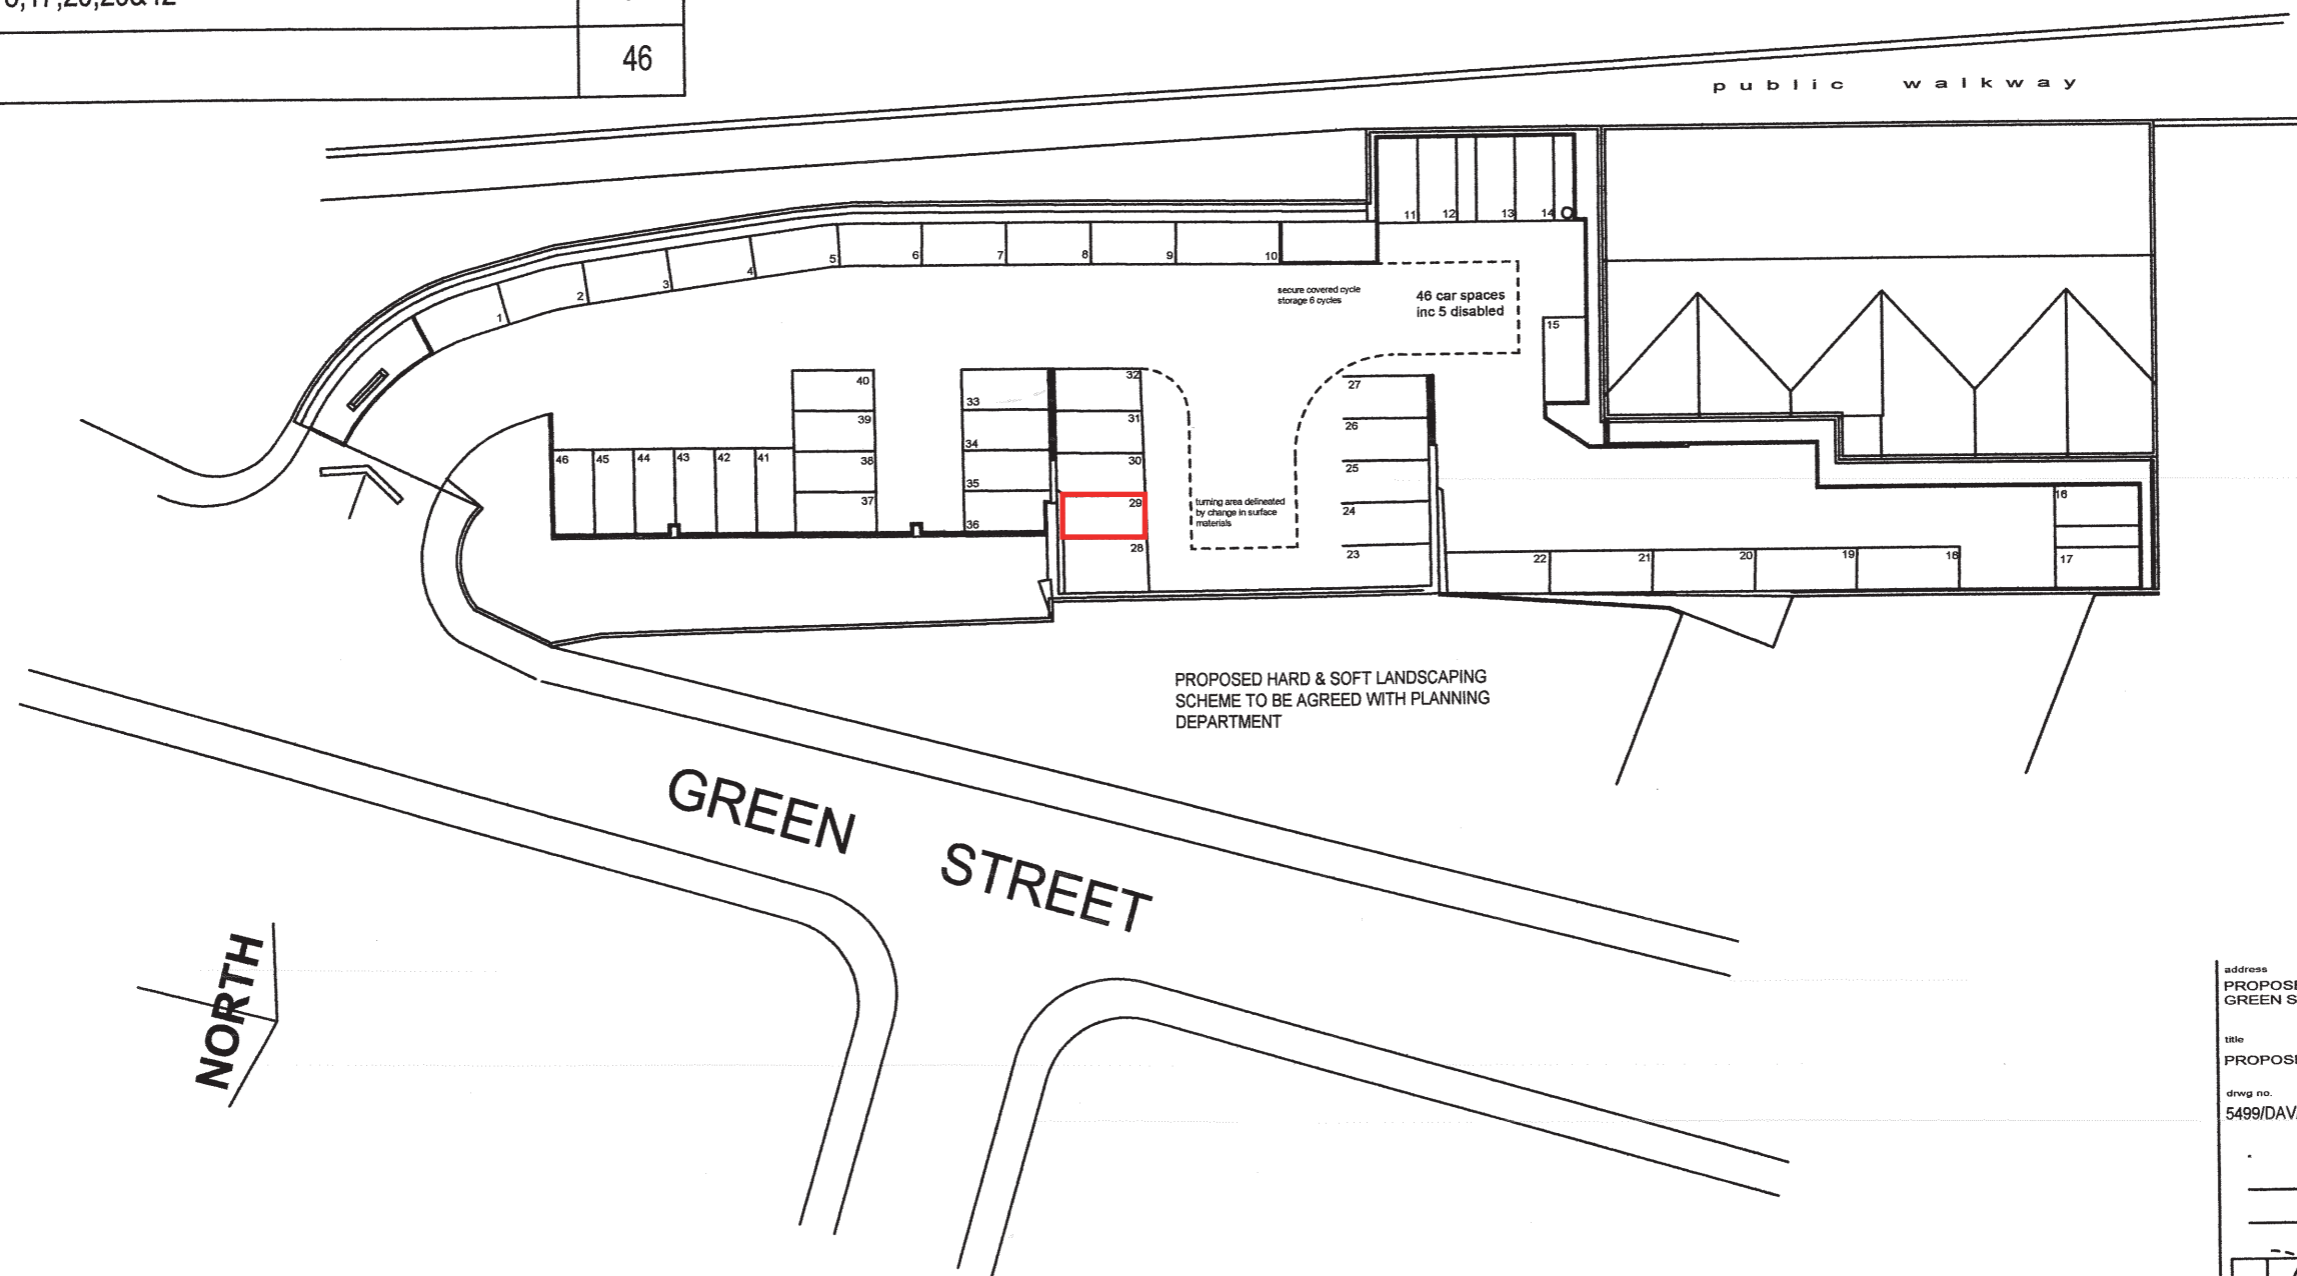

PROPOSED SITE PLAN 1:200

DAVENPORT ROW

address
PROPOSED OFFICE DEVELOPMENT
GREEN ST MACCLESFIELD

title
PROPOSED SITE PLAN

drwg no.
5499/DAV/WD/016

date
JUNE 2002

scale
1 : 50 @ A1

